

RELEVU SPATIU CU ALTA DESTINATIE /
ALIMENTATIE PUBLICA
SCARA 1:100

Nr. Cadastrel al terenului	Adresa imobilului
Cartea Funciara colectiva nr. 105/97	Loc. Situat. nr. 31, sc. 5/9
Cod unitate indiv. duala (UI)	CF individuala

Nr. Incapere	Denumire Incapere	Suprafata utila (mp)
1	Hol	21.0
2	Grup Sanitar Femei	7.9
3	Grup Sanitar Barbat	8.6
4	Salon restaurant	240.2
5	Hol	2.8
6	Bucătărie	28.4
7	Spalator vase	7.0
8	Spatiu depozitare	7.5
9	Hol	20.3
10	Spatiu depozitare	4.2
11	Vestiar personal	4.1
12	DUS	1.8


Suprafata utila= 363.8 mp

Executant	Data
P.F.A. DRAGOMIR MARIANA EUGENIA Aut. Sanit. RO-SE-FN-034	04.2005
Recepcionat	Data



Maria
Melniciuc
Digitally signed by
Marta Melnicuc
Date: 2025.08.08
1204506+0300'

Nr. Inventar: 1002415

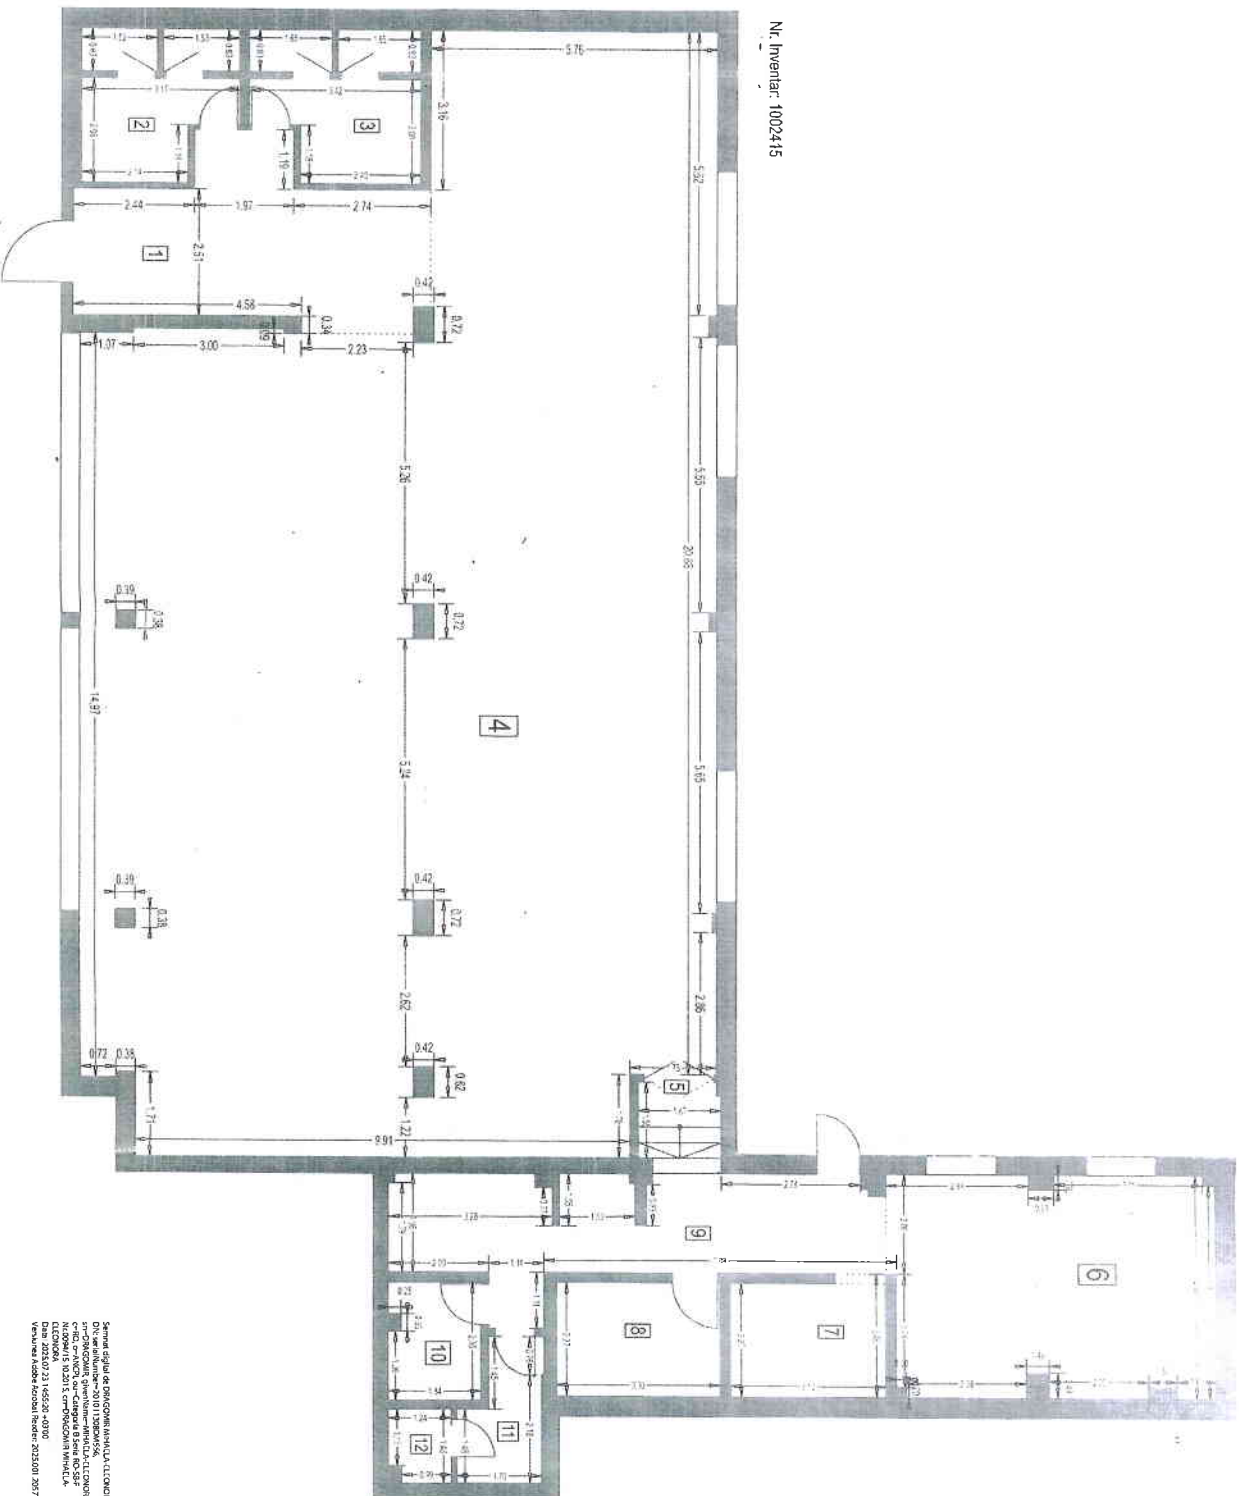

Serviciul public de alimentare publica
Municipalitatea Bucuresti
Serviciul Public de Alimentare
Calea Bucuresti, nr. 105-97
Sectorul 5, Bucuresti
Data: 2005.07.21 16:52:40
Inregistrat la: 2005.07.21 16:52:40