


RELEVEU
VALEA AURIE , BI. 31
SCARA 1:100

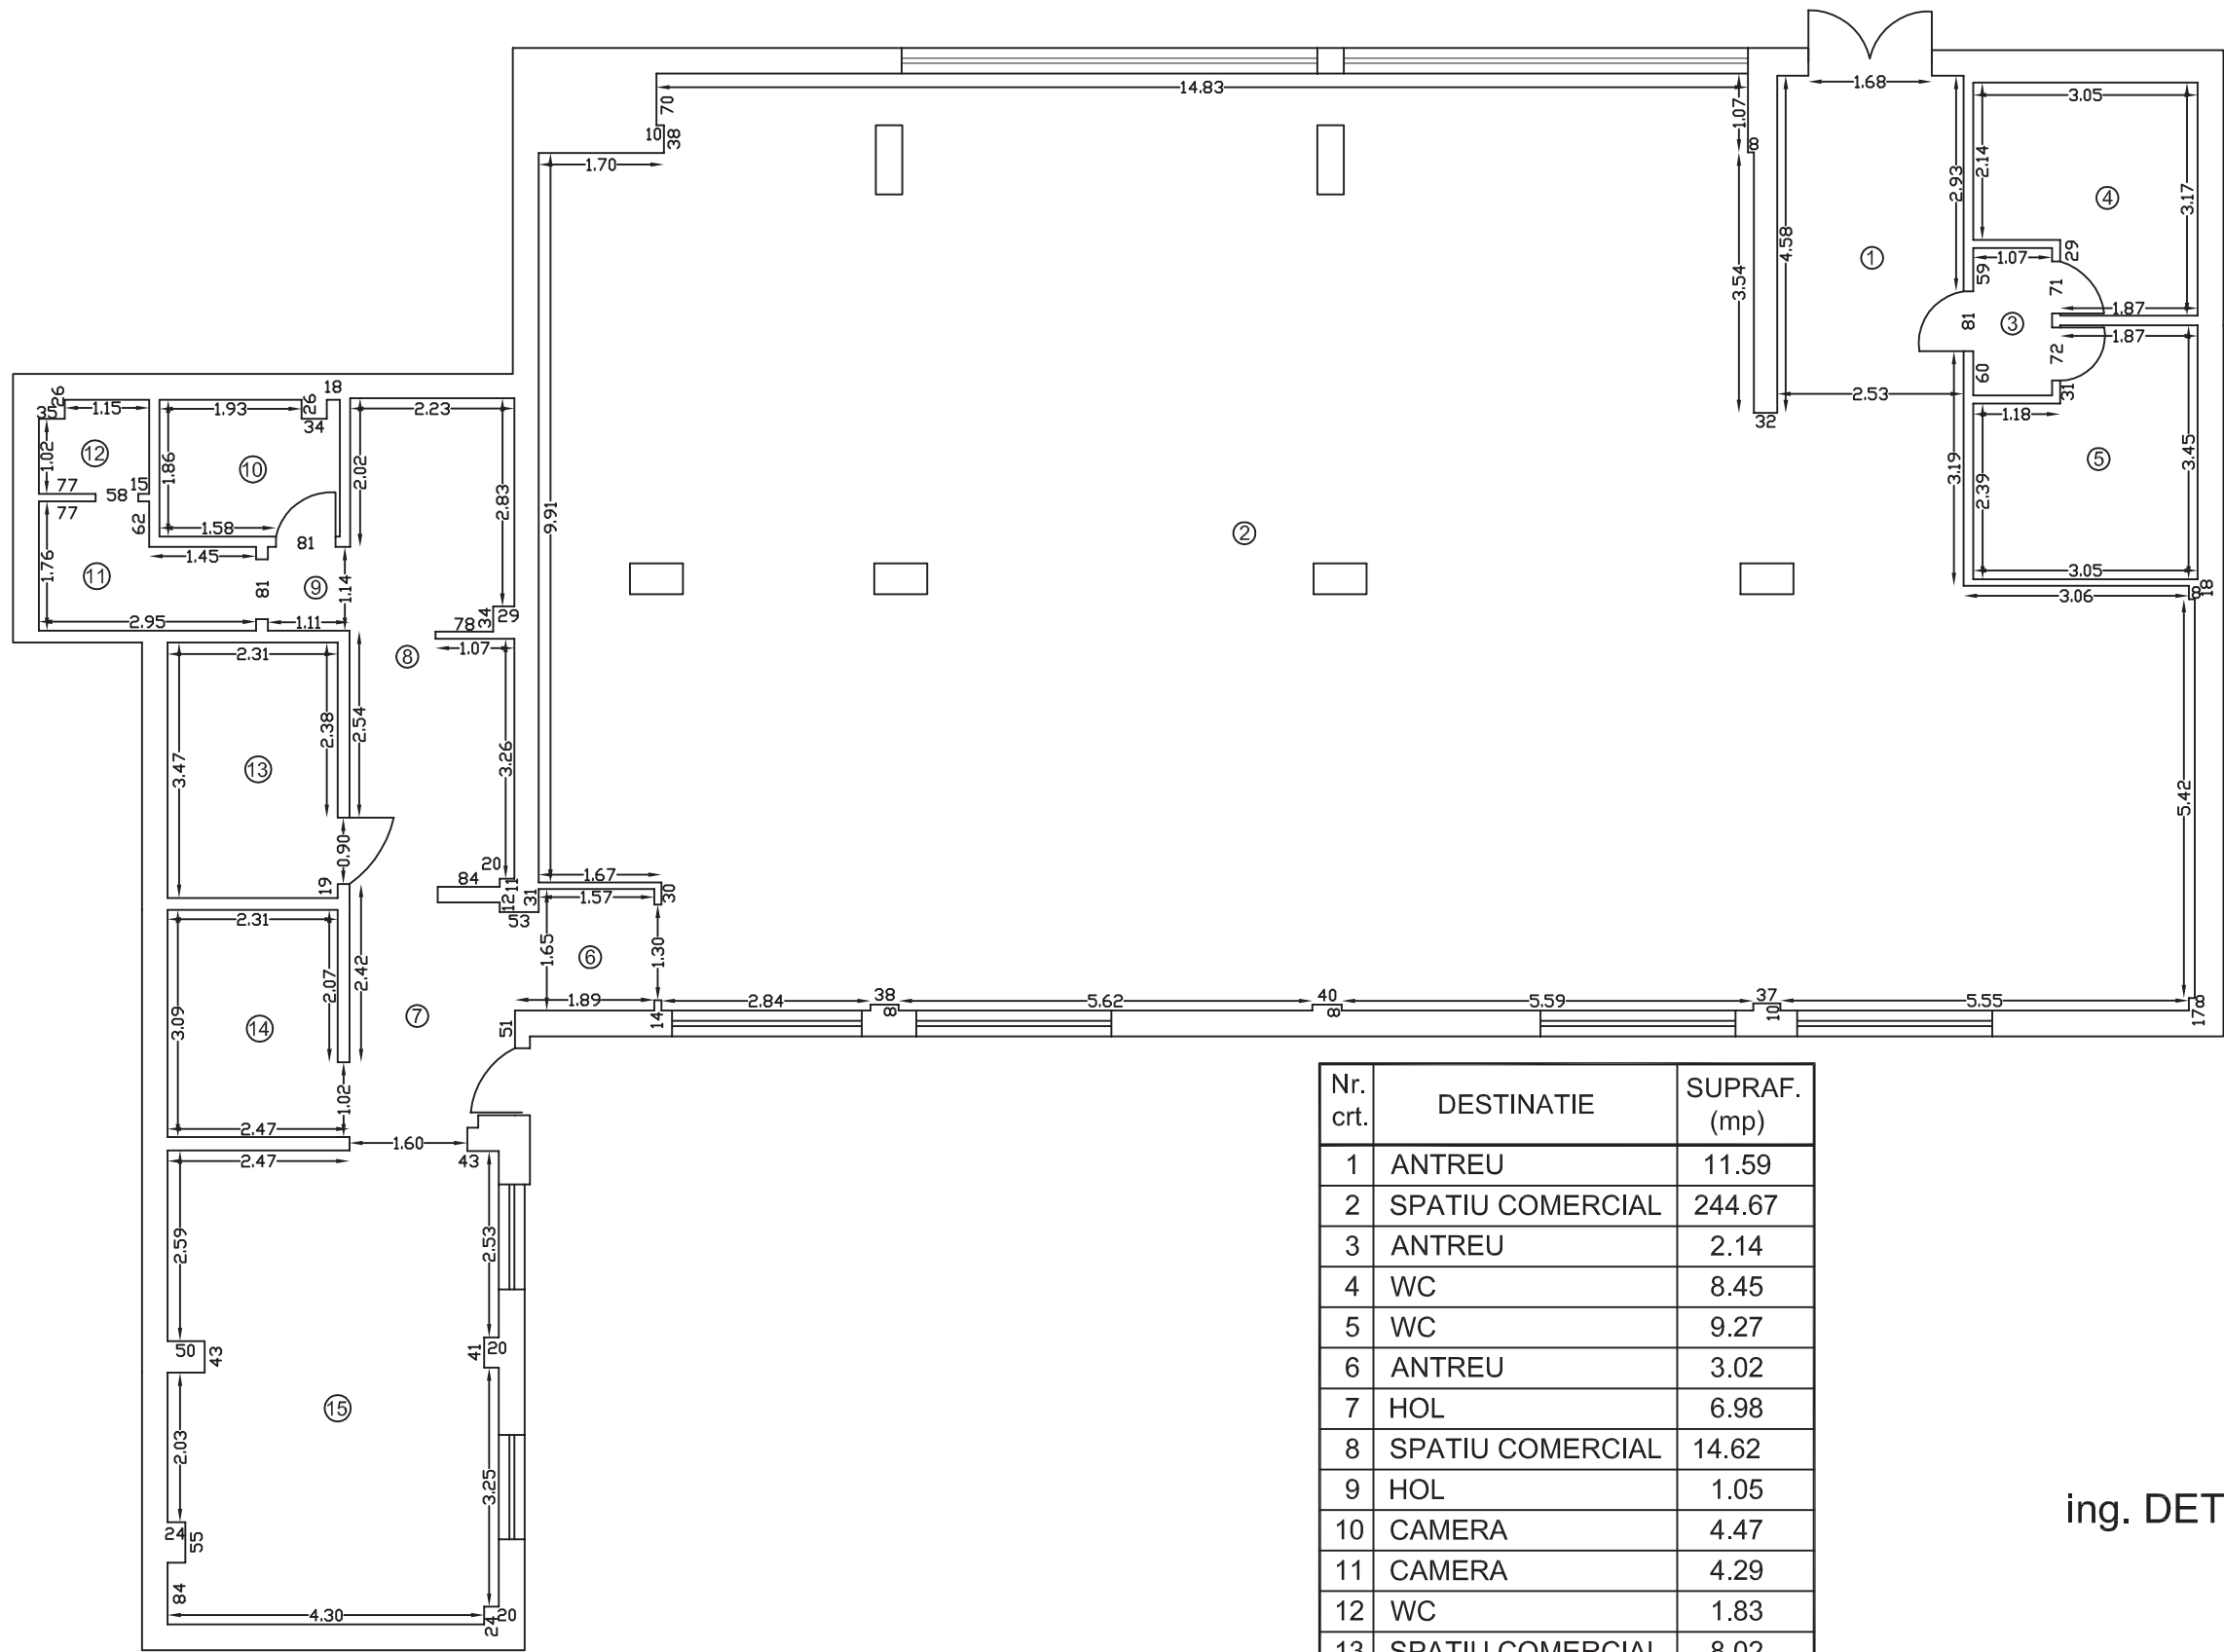

Nr. crt.	DESTINATIE	SUPRAF. (mp)
1	ANTREU	11.59
2	SPATIU COMERCIAL	244.67
3	ANTREU	2.14
4	WC	8.45
5	WC	9.27
6	ANTREU	3.02
7	HOL	6.98
8	SPATIU COMERCIAL	14.62
9	HOL	1.05
10	CAMERA	4.47
11	CAMERA	4.29
12	WC	1.83
13	SPATIU COMERCIAL	8.02
14	SPATIU COMERCIAL	7.14
15	SPATIU COMERCIAL	28.48
TOTAL S utila = 356.02 mp		

INTOCMIT:
ing. DETESAN OVIDIU IOAN